



Public Notice

Public notice is hereby given that pursuant to Section 13 of *The Municipalities Act*, the R.M. of Corman Park No. 344, subject to the consent of the Minister of Highways and Infrastructure, intends to close and transfer roadway described as the following:

All that portion of original road allowance lying East of and adjacent to the NE 11-35-6-W3

INTENT

Proposed Bylaw No. 51/20 will provide a notice of intent to permanently close and transfer portions of undeveloped roadways adjacent to the NE 11-36-5-W3. This roadway is no longer required. A subdivision application has been applied for to provide for the consolidation of the roadway lands with adjacent parcels. The roadway to be closed and transferred is shown shaded on Map 1.

PUBLIC INSPECTION

Any person may inspect the proposed Bylaw between 8:30 a.m. and 5:00 p.m., Monday through Friday, excluding holidays, up to 5:00 p.m. until Friday, October 23, 2020. The proposed Bylaw are also posted for online viewing at www.rmccormanpark.ca under Public Notice.


PUBLIC HEARING


Council will hold a public hearing on Monday, October 26, 2020 at 11:00 a.m. at the R.M. of Corman Park Office at 111 Pinehouse Drive, Saskatoon, SK to hear any person or group that wants to comment on the proposed Bylaw. Please note sanitizing and distancing measures are in effect, including staggered access into the Council Chambers to ensure protocols are observed. The R.M. Council meeting and public hearing will also be held via remote GoToMeeting, which is open to the public online via computer, tablet or device and over the phone. All written comments received by 5:00 p.m., Tuesday, October 20, 2020 will be forwarded to Council. Information on how to enter the remote Council GoToMeeting online or via phone can be found on the R.M. website, and will be included in the published Agenda Package no later than the Thursday preceding the meeting. If you have any questions regarding attending in person or regarding connections to the remote Council meeting please contact the R.M. office at 306-242-9303 or visit www.rmccormanpark.ca

Issued Monday, October 19, 2020 at the City of Saskatoon, in the Province of Saskatchewan.

Adam Tittlemore, Administrator

MAP 1:

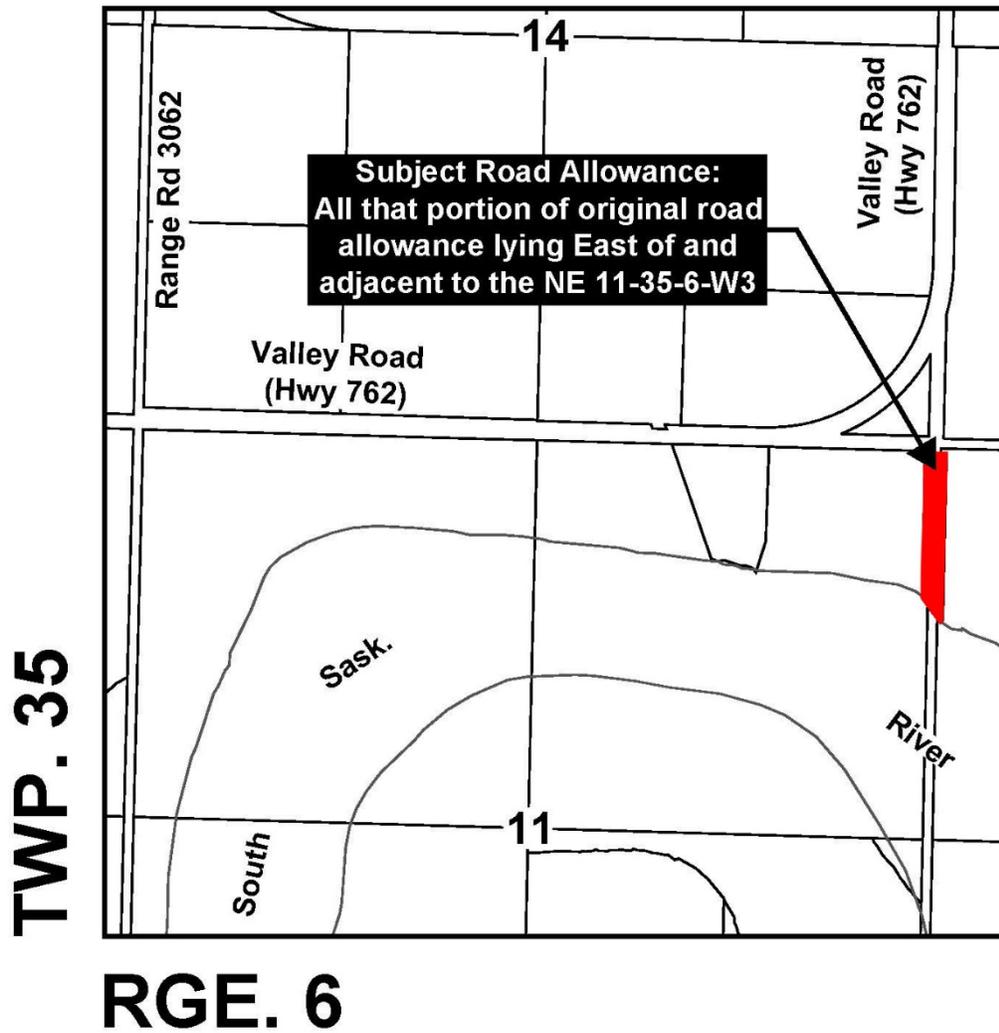

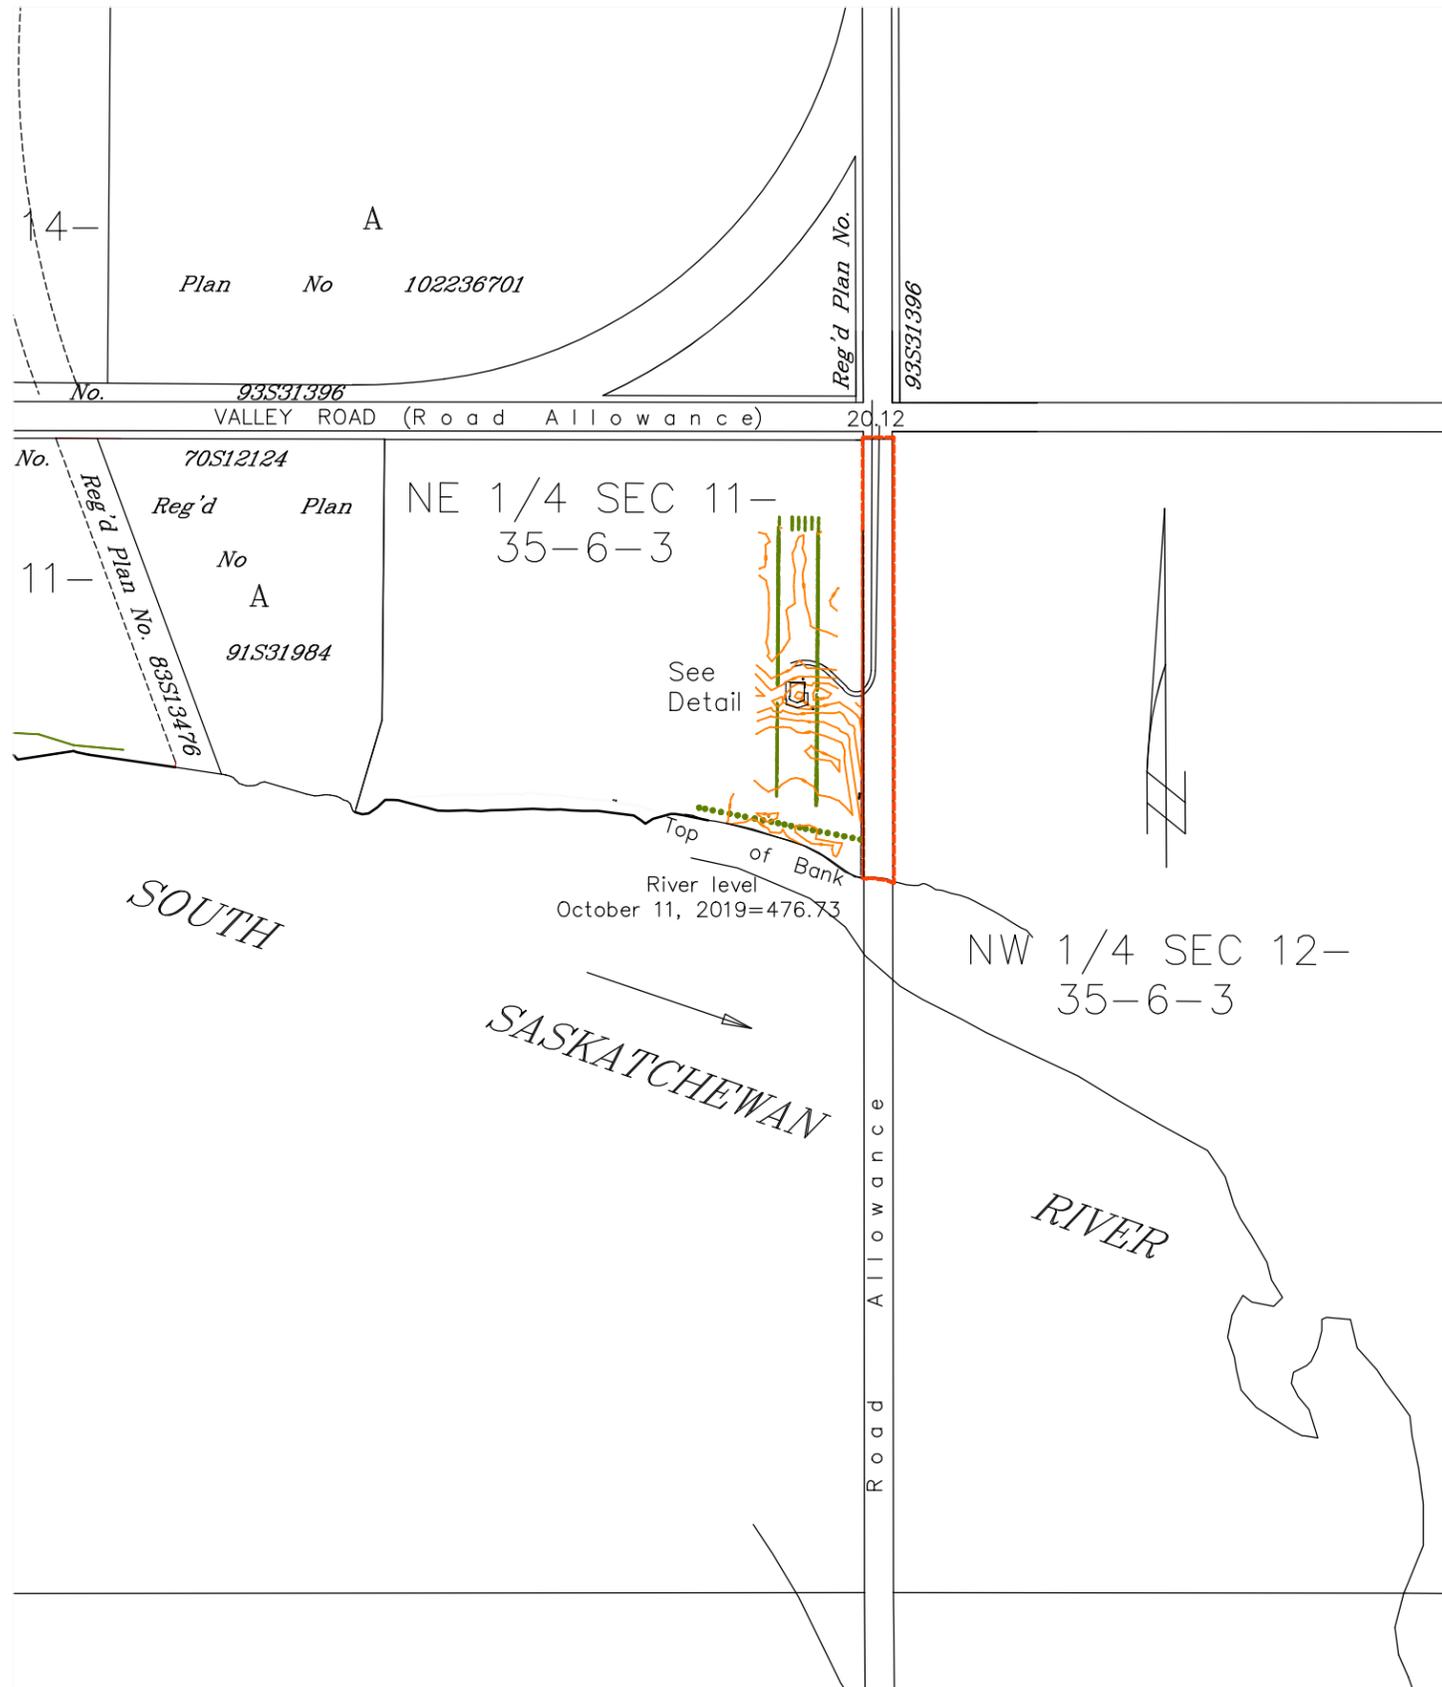


PLAN SHOWING

PLAN OF PROPOSED ROAD CLOSURE
 OF PART OF ROAD ALLOWANCE BETWEEN
SEC 11 & 12, TWP 35, RGE 6, W3 Mer
 IN THE
R.M. OF CORMAN PARK No. 344
SASKATCHEWAN
2019

SCALE = 1: 5000

DETAIL Not to Scale

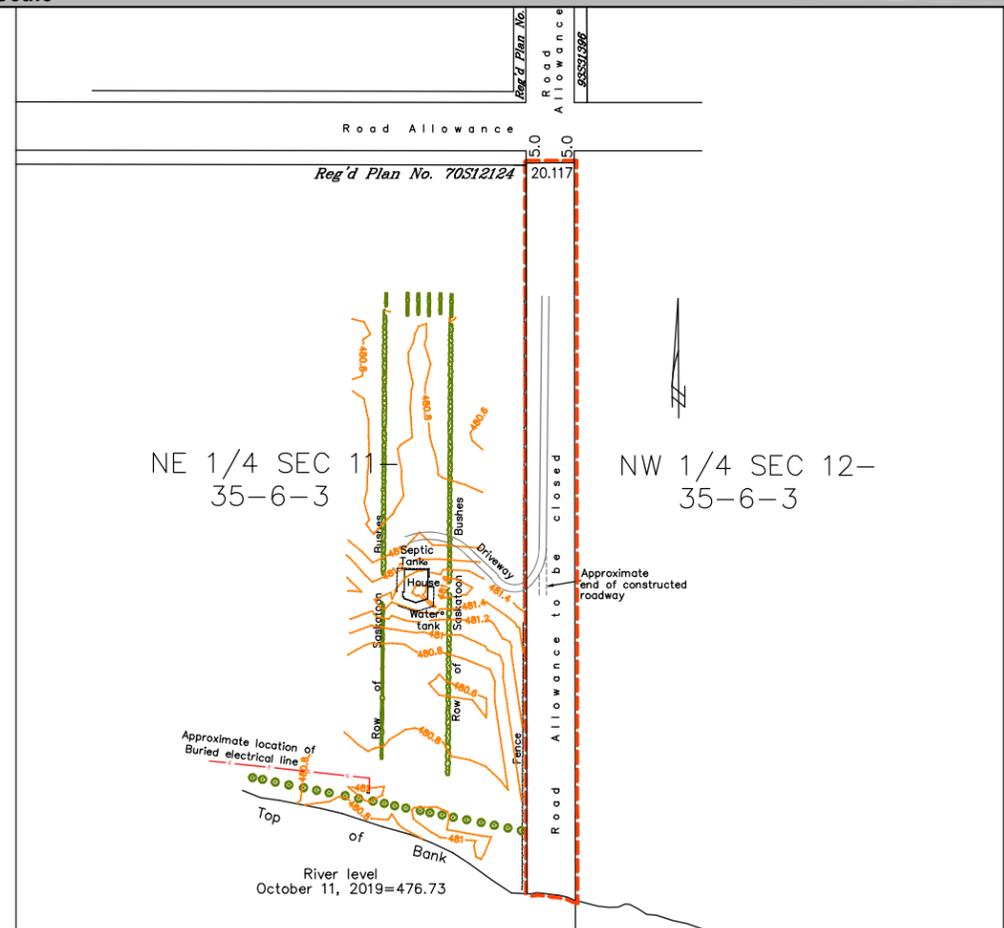

NOTES

- MEASUREMENTS ARE IN METRES AND DECIMALS THEREOF.
- SOME MEASUREMENTS ARE APPROXIMATE AND MAY DIFFER FROM THE FINAL PLAN OF SURVEY BY AS MUCH AS 5 METRES.
- PORTION TO BE CLOSED IS OUTLINED WITH A BOLD DASHED LINE AND CONTAINS 0.61± ha (1.51± ac)


SURVEYORS CERTIFICATION

Aug 14/20

Date

B. J. Luey

Saskatchewan Land Surveyor

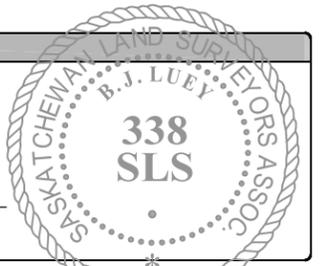

	222 JESSOP AVE SASKATOON, SK S7N 1Y4 TEL: 306-955-5330	No.	DATE	REVISION / ISSUED	JOB No.	PAGENO
			Aug 14/20		SC-0290-19ce	
		SURVEYED BY: CK	CALC'D BY: CAS	DRAWN BY: CAS	REVISION	
					0	